

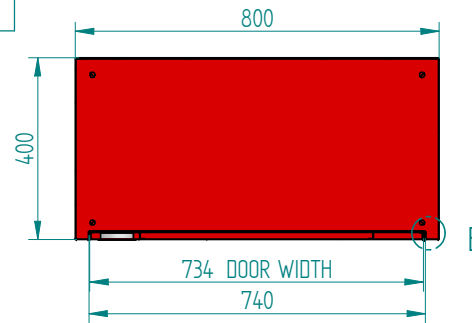


PROJECT CODE: PRJ /X



Doc. Ref. No. ALH/CA/001

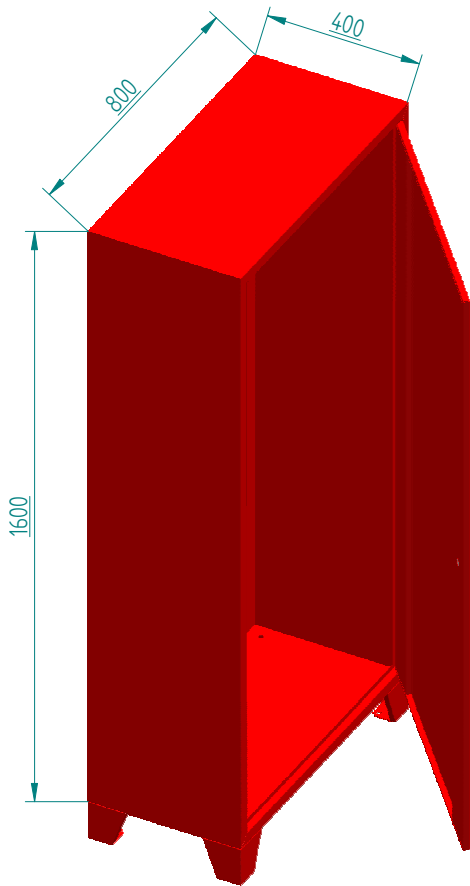

SECTION A-A

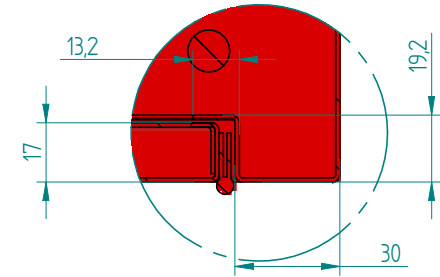

DETAIL B

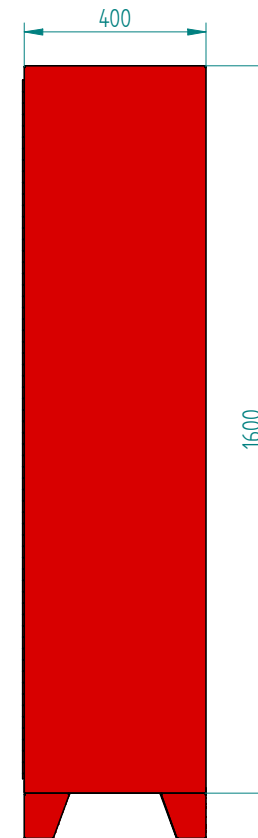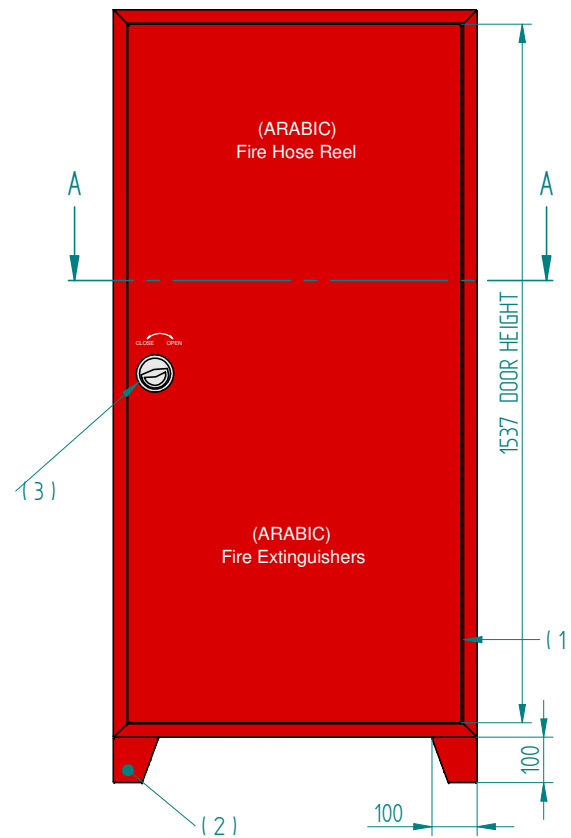

- 1). PIANO HINGE
- 2). LEG
- 3). SS ROUND LOCK

Note : All dimensions in MM,

Tolerances to ISO 2768 Unless Otherwise Stated

SIZE

CABINET HEIGHT:	1600 MM
CABINET WIDTH:	800 MM
CABINET DEPTH:	400 MM

FINISH

CABINET DOOR:	RED POWDER COATED
CABINET FRAME:	RED POWDER COATED
CABINET BACK BOX:	RED POWDER COATED

MATERIALS

CABINET DOOR:	1.5 MM GI
CABINET FRAME:	1.5 MM GI
CABINET BACK BOX:	1.5 MM GI

TITLE: SELF STANDING SINGLE DOOR FIRE HOSE REEL CABINET

SCALE: AS SHOWN



**KHARAFI SYSTEMS
GENERAL TRADING
& CONTRACTING CO.**

DRAWN BY: SARITH

CHECKED BY:


APPROVED BY: DIPU

DATE: 01-08-2017


DRAWING NUMBER: ALH-13-031

QTY : ---



PROJECT: ADAN HOSPITAL
SUB CONTRACTOR: ---

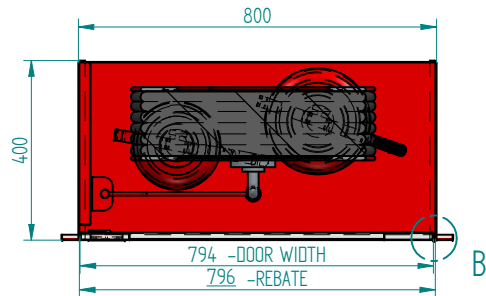

SECTION A-A

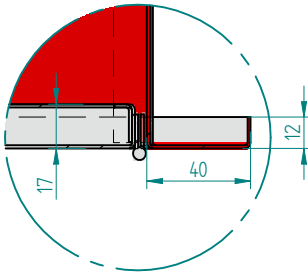

DETAIL B


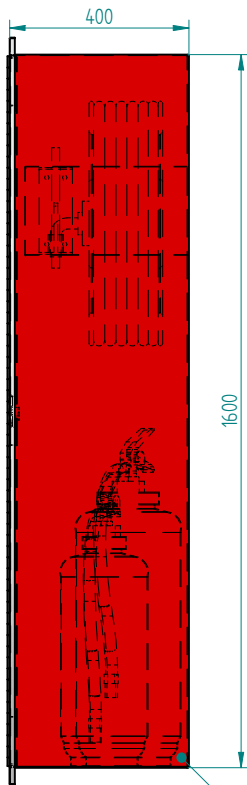
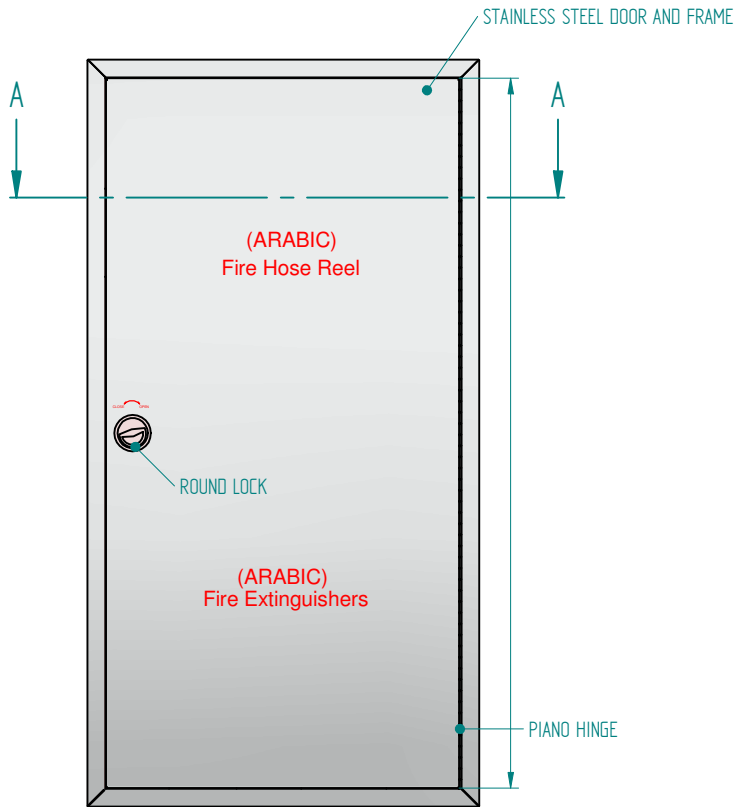


RED POWDER COATED BACK BOX





Note : All dimensions in MM,

SIZE	CABINET HEIGHT:	1600 MM	FINISH	CABINET DOOR:	MATERIALS	CABINET DOOR:						Kharafi Systems general trading and contracting co.	
	CABINET WIDTH:	800 MM		CABINET FRAME:		CABINET FRAME:	DRAWN BY	CHECKED BY	APPROVED BY	DATE:			
	CABINET DEPTH:	400 MM		CABINET BACK BOX:		RED POWDER COATED	CABINET BACK BOX:	1.2mm					

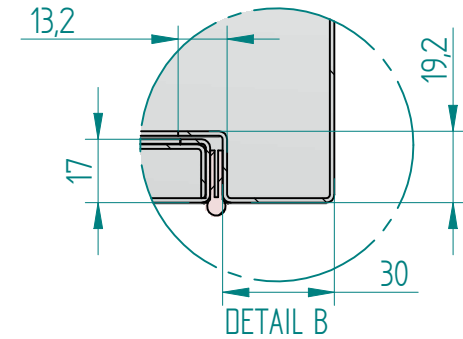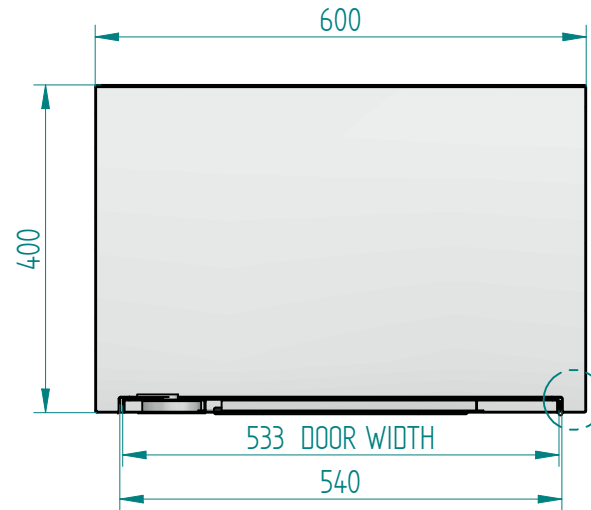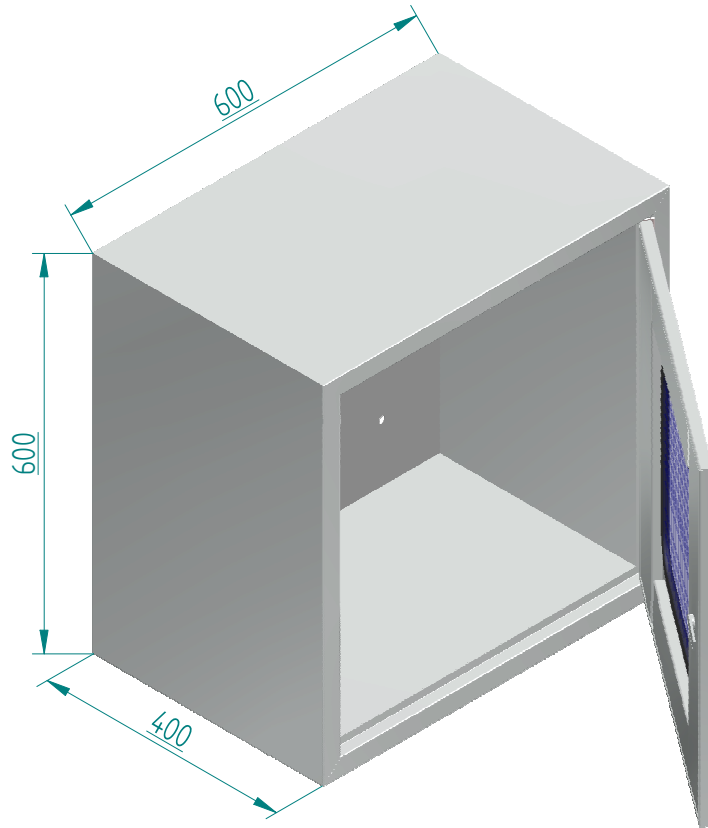

SECTION A-A

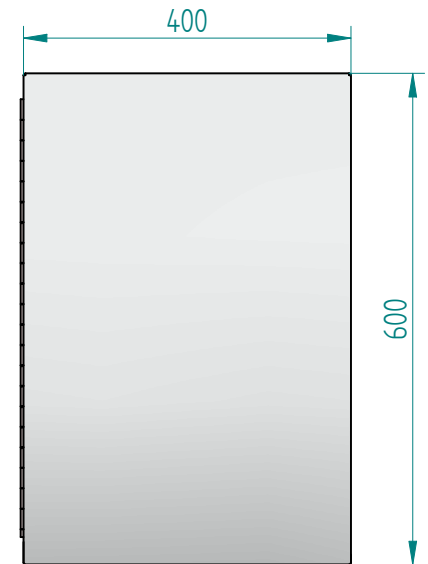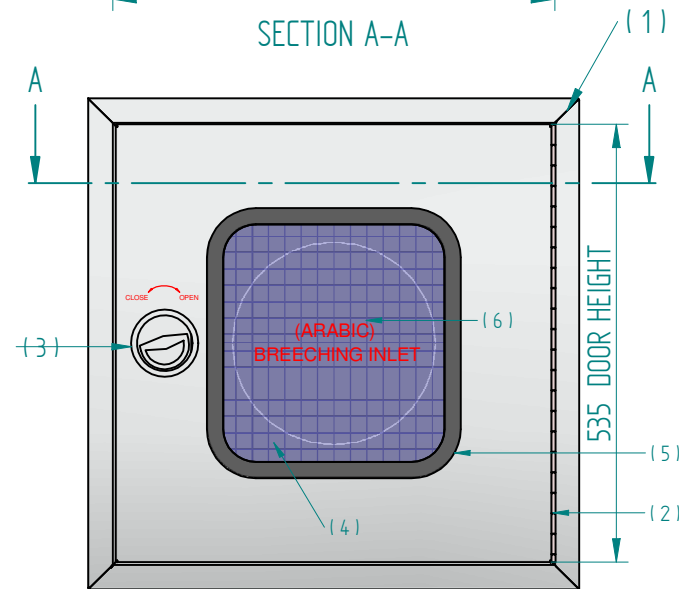



CHART






NO	SPECIFICATION REQUIREMENT	CONTRACTOR PROPOSAL
1	Welded joints	Comply
2	solid pin type	SS Piano hinge
3	Recessed SS handle	Comply
4	4mm thick wired glass	6mm thick wired glass
5	Dust proof rubber	Comply

Note : All dimensions in MM,

Tolerances to ISO 2768 Unless Otherwise Stated

SIZE	CABINET HEIGHT:	600 MM	FINISH	CABINET DOOR:	HAIRLINE FINISH	MATERIALS	CABINET DOOR:	15 MM SS-316L
	CABINET WIDTH:	600 MM		CABINET FRAME:	HAIRLINE FINISH		CABINET FRAME:	15 MM SS-316L
	CABINET DEPTH:	400 MM		CABINET BACK BOX:	HAIRLINE FINISH		CABINET BACK BOX:	15 MM SS-316LL

TITLE: SURFACE TYPE 4 WAY BREACHING INLET CABINET				SCALE: AS SHOWN		 Third angle		KHARAFI SYSTEMS GENERAL TRADING & CONTRACTING CO.	
DRAWN BY	CHECKED BY	APPROVED BY	DATE:	DRAWING NUMBER:	ALH-17-44			PROJECT: ADAN HOSPITAL	
SARITH				QTY : --- nos				SUB CONTRACTOR: ---	

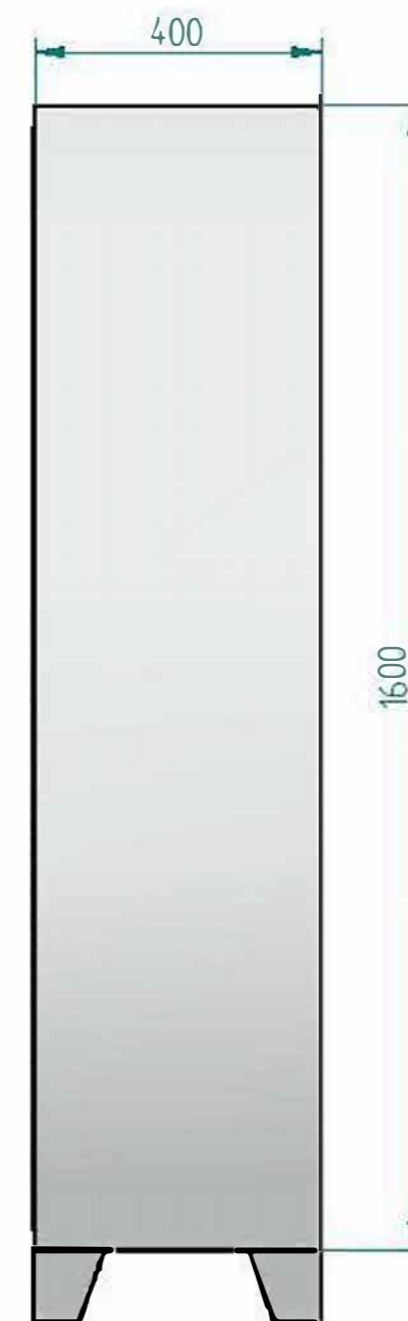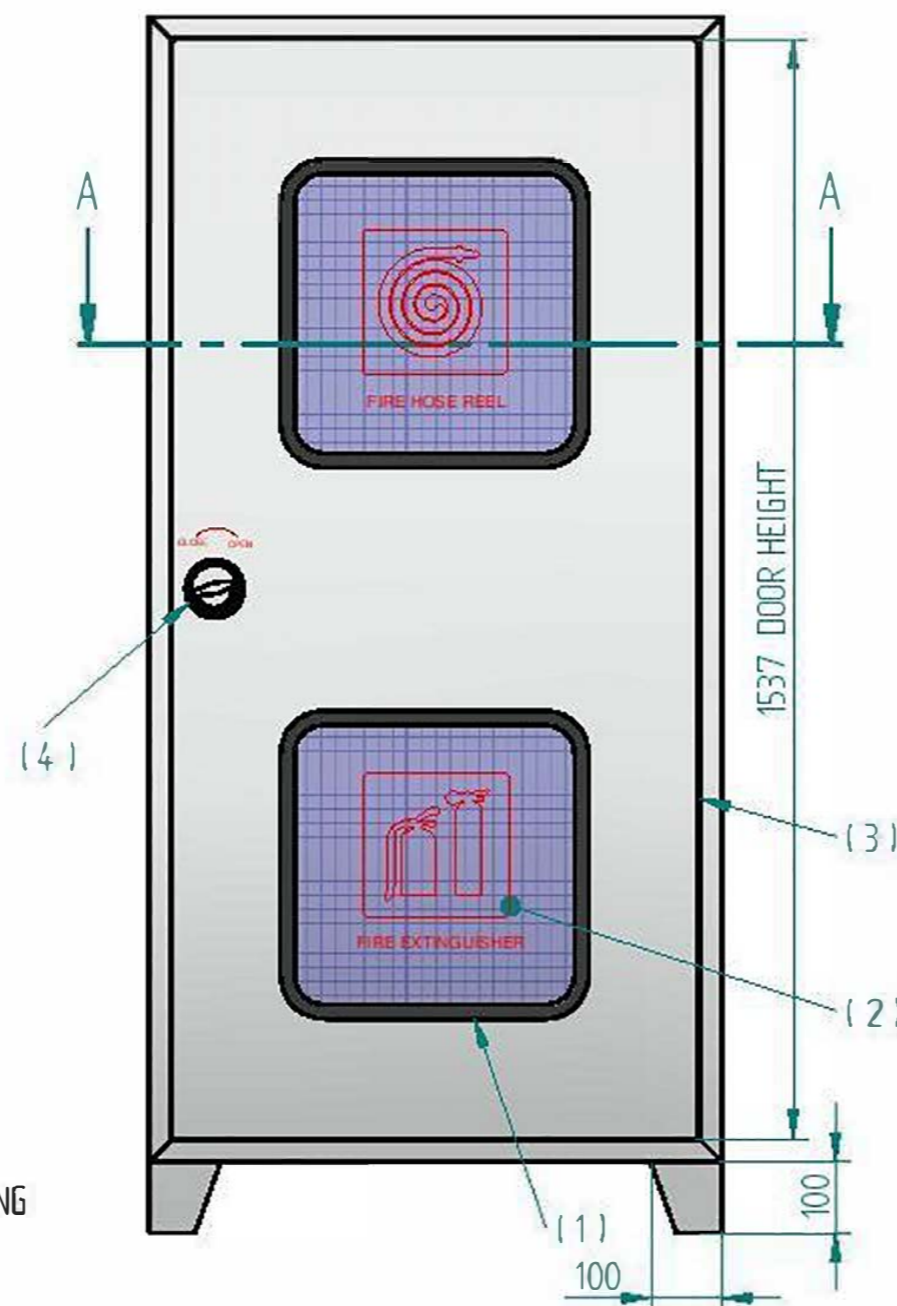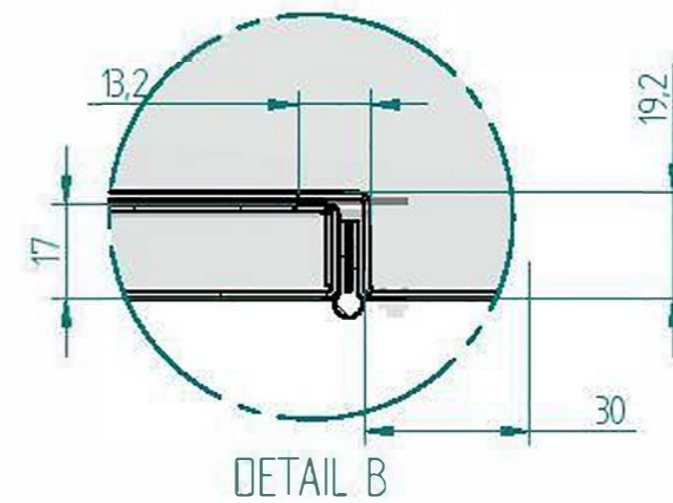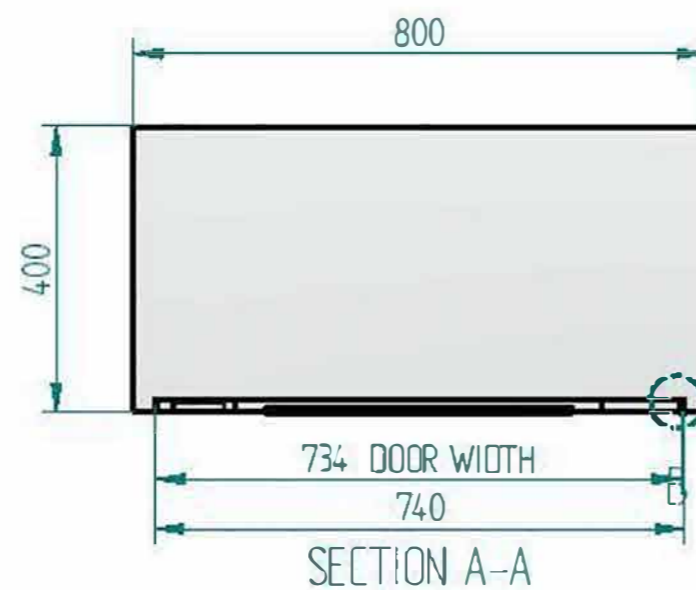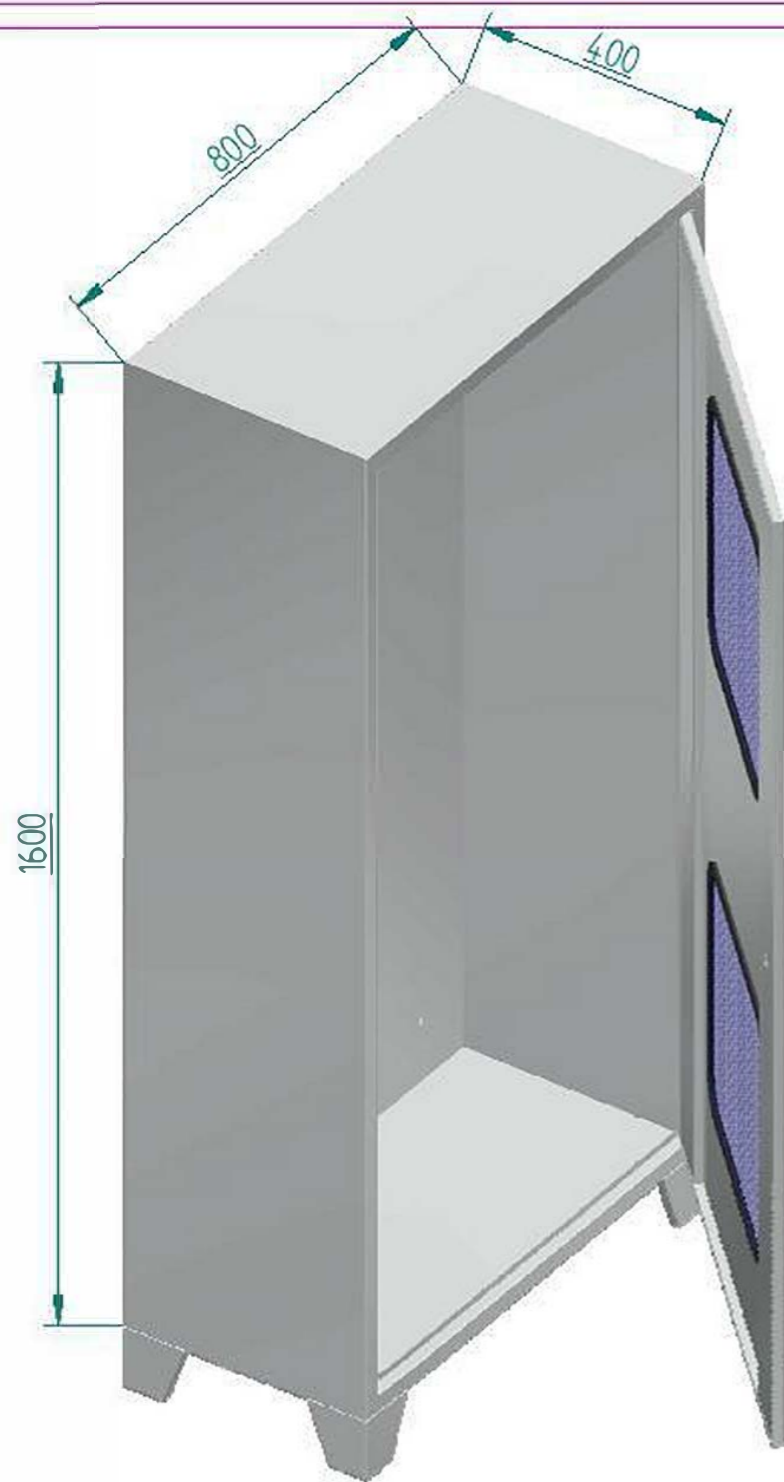

	AS PER SCHEDULE			*
SPECIFICATIONS				
CABINET DOOR		1.2MM STAINLESS STEEL		
FRAME		1.2MM STAINLESS STEEL		
BACK BOX		1.2MM STAINLESS STEEL		
FINISH		BRUSH FINISH		
FRAME PROFILE		As Shown		
HARDWARE SET				
Sr. No	DESCRIPTION	FINISH	QTY.	
1.	ROUND LOCK	SS	01	
2.	PIANO HINGE	SS	01	

- 1). RUBBER BEADING
- 2). WIRED GLASS
- 3). SS PIANO HINGE
- 4). SS ROUND LOCK

STEEL CABINET SCHEDULE							
Sr. No.	TYPE	LOCATION	FRAME SIZE		DEPTH	COLOUR	DOOR HANDLING
			WIDTH	HEIGHT			
1	SURFACE		800	1600	400	BRUSH	RH

GENERAL NOTES:

Rev	Description	Date	Checked

APPROVAL
STAMP & SIGNATURE

MAIN
CONTRACTOR

PROJECT






Sub Contractor



TITLE

**SINGLE DOOR FULL
SS CABINET WITH
LEG**

DRAWN BY DIPU	CHECKED BY ESSAM	APPROVED BY ADEL
SCALE AS-SHOWN	DATE 20.08.2013	
DWG. No. ALO-Q-13-03-06	REV. 00	

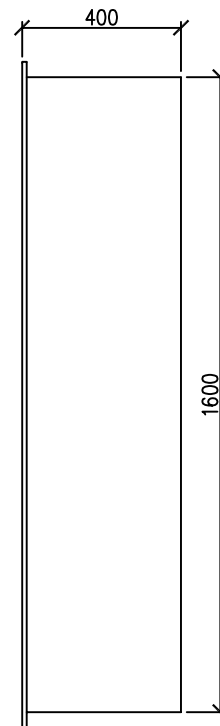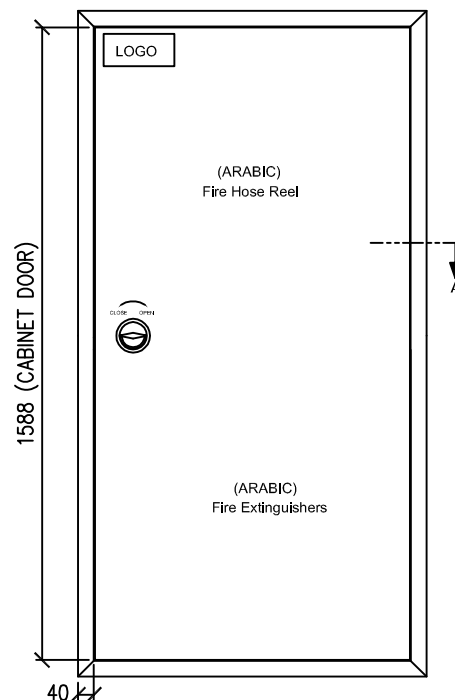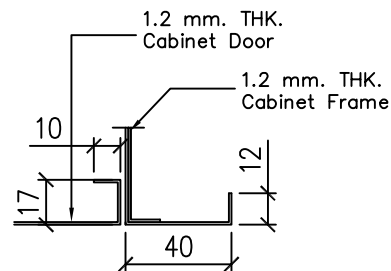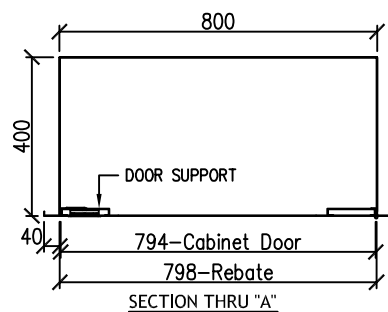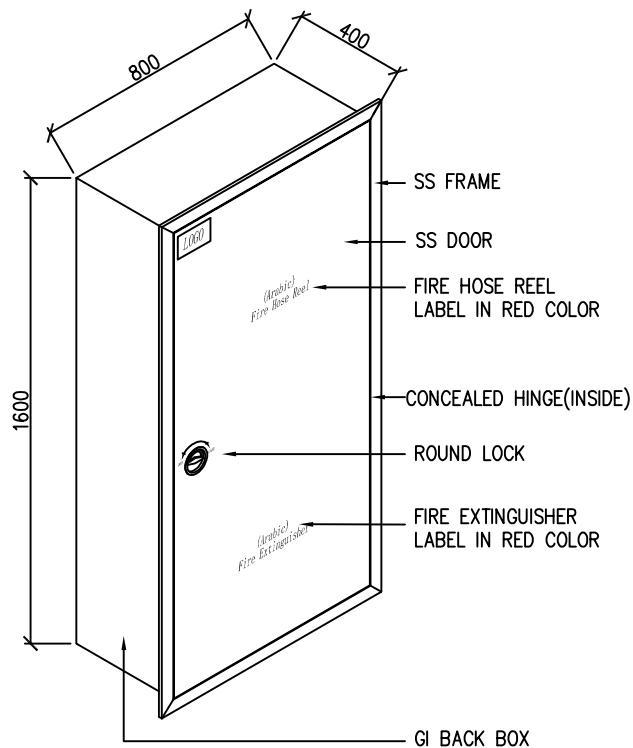

GENERAL NOTES:

1. All Dimensions are in millimeter.
2. Verify sizes & hardware requirements.
3. Finish : DOOR AND ARCHITRAVE : SS Brush
BACK BOX : Red Powder Coated
4. Printing : Red Color Printing

Rev.	Description	Date	Checked

APPROVAL STAMP & SIGNATURE

MAIN CONTRACTOR

PROJECT

Sub Contractor

**KHARAFI SYSTEM GENERAL
TRADING & CONTRACTING CO.**

TITLE

**Recess Type Single Door
Cabinet -SS Fascia With Red
Powder Coated Back Box**

DRAWN BY DIPU	CHECKED BY	APPROVED BY MANAGER
SCALE AS-SHOWN	DATE 16.08.2011	
DWG. No. AO-KH-01-17	REV. 00	

SPECIFICATIONS


CABINET DOOR	1.2 mm SS Brush-304
FRAME	1.2 mm SS Brush-304
BACK BOX	1.5 mm Galvanized Steel
BRACKET	2 mm Galvanized Steel
FRAME PROFILE	As Shown

HARDWARE


Sr. No.	DESCRIPTION	FINISH	QTY/SET	
1.	SS ROUND LOCK	SS	01 Nos.	
2.	CONCEALED HINGE	SS	05 Nos.	

STEEL CABINET SCHEDULE

Sr. No.	TYPE	LOCATION	FRAME SIZE		DEPTH	COLOUR	DOOR HANDLING	QTY
			WIDTH	HEIGHT				
1	Recess	-	800	1600	400	BRUSH	RH	56

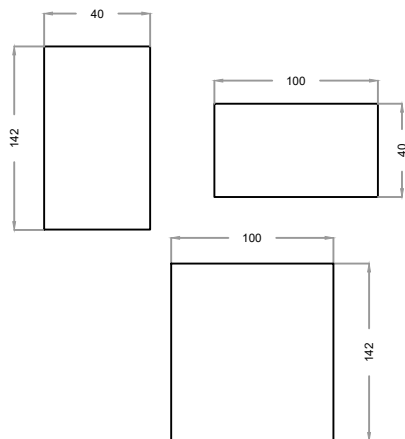

SPECIFICATIONS	
Material	stainless steel 316 L
DOOR	stainless steel 1.25 thick
BODY	steel 1.25mm thick
HINGS	continuous piano
FINISH	Powder Coat Finish, Red Colour
Foam Tank	Inside cabinet, with capacity 40 L
manufacture	AL-Kharafi Systems Brand/Omex

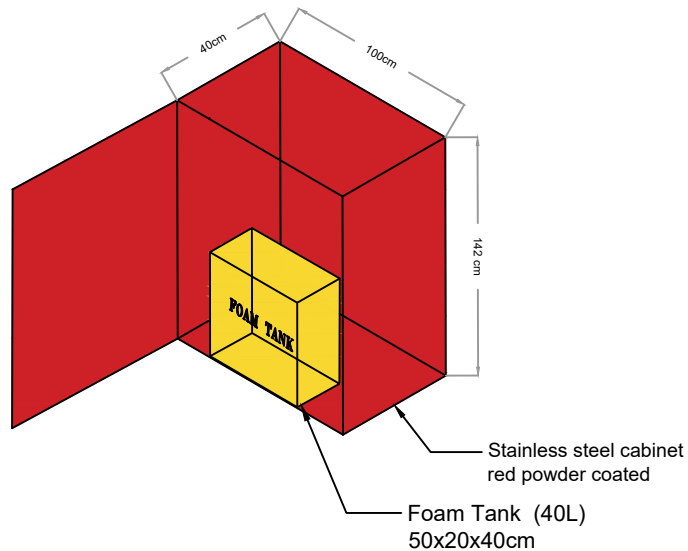

STAINLESS STEEL(316L) CABINET SCHEDULE			
SR #	TYPE	SIZE	COLOR
1	Exposed type	142(h)x100(w)x40(d)cm	Red

Project:

National Guard Marina

Location:

FANATESE

Supplier & Designer :



Drawing Title :

SS LANDING CABINET LAYOUT

Drawn :

Check Eng.

Scale :

Date : 26/11/2020

ACC Ref. No.




KFD File No.

Drawing No.:

Rev. No.

KT-004





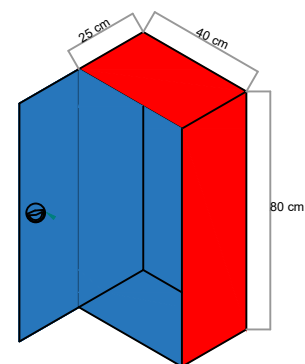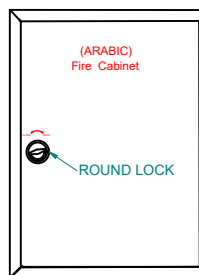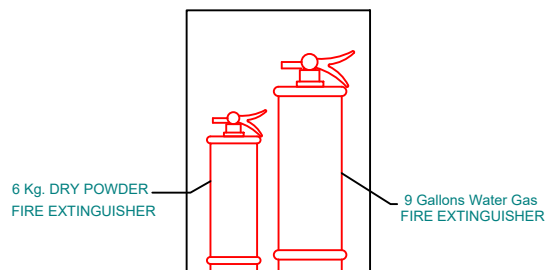

STEEL CABINET SCHEDULE			
SR #	TYPE	SIZE	COLOR
1	surface type	80(h)x40(w)X25(d)cm	

SPECIFICATIONS	
DOOR	steel 1.5mm thick
FRAME	steel 1.5mm thick
HINGS	continuous piano
Finish	Powder Coat
Glass	4 MM THICK WEIRD GLASS
manufacture	AL-Kharafi Systems Brand/Omex

Drawing TITLE:		
FIRE CABINET		
SUPPLIER & DESIGNER		
		
Drawn By:	Checked By:	Approved By:
Eng. Asm.		
Date.: 2020		
Drawing No.: KT-001	Rev. No. 	

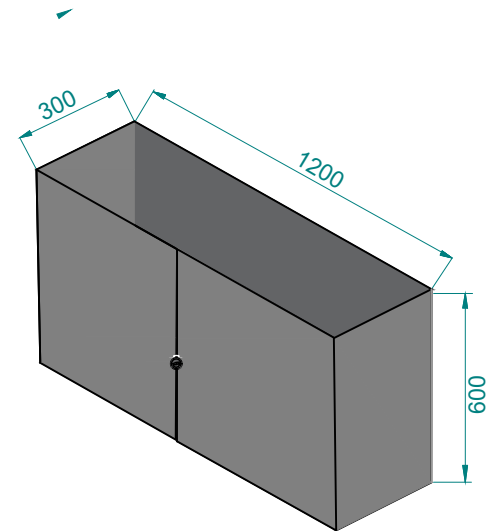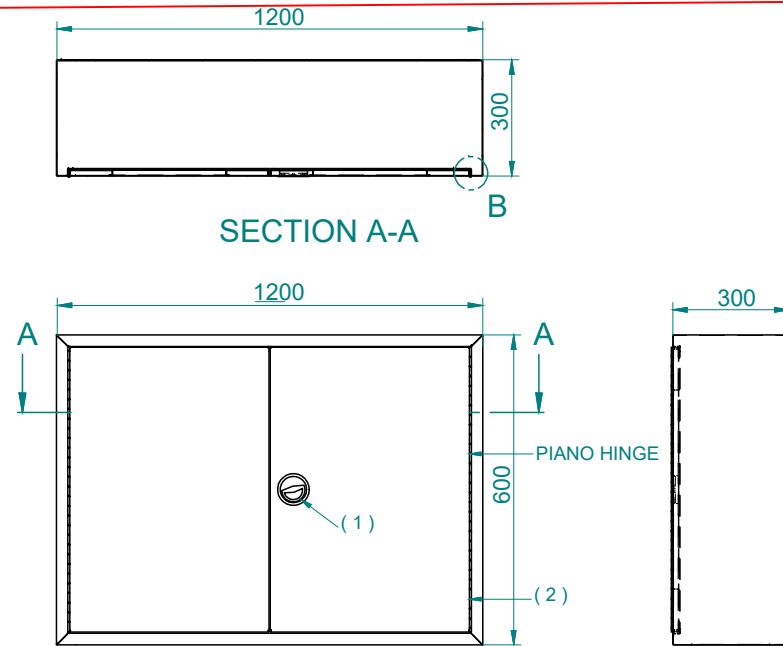

- 1) ROUND LOCK
2) PIANO HINGE

SPECIFICATIONS	
DOOR	stainless steel (304) , 1mm thick
FRAME	steel 1.25mm thick
HINGS	continuous piano
manufacture	Omex Factory

STEEL CABINET SCHEDULE			
SR #	TYPE	SIZE	COLOR
1	Exposed type	60(h)x120(w)X30(d)cm	

TITLE:				SCALE:	Supplier & Designer : KHARAFI SYSTEMS TRAD. & CONT. CO./ OMEX FACTORY		
DRAWN BY	CHECKED BY	APPROVED BY	DATE:	DRAWING NUMBER:	PROJECT:		
				QTY :	SUB CONTRACTOR:		